

RARE FISHERMAN'S WHARF FLAGSHIP SPACE FOR LEASE

175 JEFFERSON STREET, SAN FRANCISCO, CA



GARY WARD
415.321.7483
gward@blatteisrealty.com
DRE #01208708

DAVID BLATTEIS
415.321.7488
dsblatteis@blatteisrealty.com
DRE #00418305

JEREMY BLATTEIS
415.321.7493
jfbllatteis@blatteisrealty.com
DRE #01460566

CARL WARD
415.321.7487
cward@blatteisrealty.com
DRE #01968824

SIZE: ±13,366 SQUARE FEET TOTAL
±2,097 SQUARE FEET GROUND FLOOR
±11,269 SQUARE FEET SECOND FLOOR
PLEASE CALL FOR PRICE
CROSS STREET: TAYLOR STREET

Exceptional retail leasing opportunity at 175 Jefferson in the heart of San Francisco's Fisherman's Wharf! The property offers a total of 13,366 square feet, with 2,097 square feet on the ground floor and 11,269 square feet on the second floor and offers full build-out options. With excellent visibility along Jefferson Street, the space is well-suited for retail, restaurant, entertainment and local/tourist-oriented concepts looking to open in one of the city's most popular destinations. Located across the street is the iconic Fisherman's Wharf Sign, alongside popular tenants such as Boudin Bakery, Applebee's, and Pollo Campero.

HIGHLIGHTS

- Versatile layout with high ceilings
- Space can be delivered as a vanilla shell open floor plan.
- Elevator access available on both Jefferson and Taylor Streets.
- Additional ±9,100 square feet of adjacent ground floor space potentially available for incorporation into the premises for a total of approximately ±22,466 square feet

Please Do Not Disturb Tenants



CELEBRATING
100 Years

GARY WARD

415.321.7483 | gward@blatteisrealty.com

DRE #01208708

JEREMY BLATTEIS

415.321.7493 | jfblatteis@blatteisrealty.com

DRE #01460566

DAVID BLATTEIS

415.321.7488 | dsblatteis@blatteisrealty.com

DRE #00418305

CARL WARD

415.321.7487 | cward@blatteisrealty.com

DRE #01968824

sfretail.net

This Statement with the information it contains is given with the understanding that all negotiations relating to the purchase, renting or leasing of the property described above shall be conducted through Blatteis Realty Company. The above information, while not guaranteed, has been secured from sources believed to be reliable. Blatteis Realty has not verified its accuracy and make no guarantees, warranty or representation regarding this information and it is published subject to the possibility of errors, omissions, changes of listing information including price, term, financing, or withdrawal without notice. We include projections, estimates, opinions and/or assumptions, for example only, and they may not represent current or future performance of the property. You should consult your tax and legal advisors before to verify the validity of estimates. All commercial or mixed-use property presented by Blatteis Realty is subject to local zoning codes and regulations. It is the sole responsibility and liability of tenants and property owners to obtain all applicable required building permits and/or certificates from the local city/town Planning Department before commercial property use can commence or a building can be built.

101 Montgomery Suite 888, San Francisco, CA 94104 | t: 415.981.2844 | f: 415.981.4986 | info@brsf.co | DRE #01421282



CELEBRATING
100 Years

GARY WARD

415.321.7483 | gward@blatteisrealty.com

DRE #01208708

JEREMY BLATTEIS

415.321.7493 | jfblatteis@blatteisrealty.com

DRE #01460566

DAVID BLATTEIS

415.321.7488 | dsblatteis@blatteisrealty.com

DRE #00418305

CARL WARD

415.321.7487 | cward@blatteisrealty.com

DRE #01968824

sfretail.net

This Statement with the information it contains is given with the understanding that all negotiations relating to the purchase, renting or leasing of the property described above shall be conducted through Blatteis Realty Company. The above information, while not guaranteed, has been secured from sources believed to be reliable. Blatteis Realty has not verified its accuracy and make no guarantees, warranty or representation regarding this information and it is published subject to the possibility of errors, omissions, changes of listing information including price, term, financing, or withdrawal without notice. We include projections, estimates, opinions and/or assumptions, for example only, and they may not represent current or future performance of the property. You should consult your tax and legal advisors before to verify the validity of estimates. All commercial or mixed-use property presented by Blatteis Realty is subject to local zoning codes and regulations. It is the sole responsibility and liability of tenants and property owners to obtain all applicable required building permits and/or certificates from the local city/town Planning Department before commercial property use can commence or a building can be built.

101 Montgomery Suite 888, San Francisco, CA 94104 | t: 415.981.2844 | f: 415.981.4986 | info@brsf.co | DRE #01421282

DIRECTLY ACROSS FROM THE ICONIC FISHERMAN'S WHARF SIGN



CELEBRATING
100 Years

GARY WARD

415.321.7483 | gward@blatteisrealty.com

DRE #01208708

JEREMY BLATTEIS

415.321.7493 | jfblatteis@blatteisrealty.com

DRE #01460566

DAVID BLATTEIS

415.321.7488 | dsblatteis@blatteisrealty.com

DRE #00418305

CARL WARD

415.321.7487 | cward@blatteisrealty.com

DRE #01968824

sfretail.net

This Statement with the information it contains is given with the understanding that all negotiations relating to the purchase, renting or leasing of the property described above shall be conducted through Blatteis Realty Company. The above information, while not guaranteed, has been secured from sources believed to be reliable. Blatteis Realty has not verified its accuracy and make no guarantees, warranty or representation regarding this information and it is published subject to the possibility of errors, omissions, changes of listing information including price, term, financing, or withdrawal without notice. We include projections, estimates, opinions and/or assumptions, for example only, and they may not represent current or future performance of the property. You should consult your tax and legal advisors before to verify the validity of estimates. All commercial or mixed-use property presented by Blatteis Realty is subject to local zoning codes and regulations. It is the sole responsibility and liability of tenants and property owners to obtain all applicable required building permits and/or certificates from the local city/town Planning Department before commercial property use can commence or a building can be built.

101 Montgomery Suite 888, San Francisco, CA 94104 | t: 415.981.2844 | f: 415.981.4986 | info@brsf.co | DRE #01421282

NEARBY EXCITING ATTRACTIONS INCLUDING ALCATRAZ ISLAND & THE SKYWHEEL



CELEBRATING
100 Years

GARY WARD
415.321.7483 | gward@blatteisrealty.com
DRE #01208708

JEREMY BLATTEIS
415.321.7493 | jfblatteis@blatteisrealty.com
DRE #01460566

DAVID BLATTEIS
415.321.7488 | dsblatteis@blatteisrealty.com
DRE #00418305

CARL WARD
415.321.7487 | cward@blatteisrealty.com
DRE #01968824
sfretail.net

This Statement with the information it contains is given with the understanding that all negotiations relating to the purchase, renting or leasing of the property described above shall be conducted through Blatteis Realty Company. The above information, while not guaranteed, has been secured from sources believed to be reliable. Blatteis Realty has not verified its accuracy and make no guarantees, warranty or representation regarding this information and it is published subject to the possibility of errors, omissions, changes of listing information including price, term, financing, or withdrawal without notice. We include projections, estimates, opinions and/or assumptions, for example only, and they may not represent current or future performance of the property. You should consult your tax and legal advisors before to verify the validity of estimates. All commercial or mixed-use property presented by Blatteis Realty is subject to local zoning codes and regulations. It is the sole responsibility and liability of tenants and property owners to obtain all applicable required building permits and/or certificates from the local city/town Planning Department before commercial property use can commence or a building can be built.

101 Montgomery Suite 888, San Francisco, CA 94104 | t: 415.981.2844 | f: 415.981.4986 | info@brsf.co | DRE #01421282

TOURISM SNAPSHOT (2024)



Fisherman's Wharf Visitor Volume
12.5+ Million Visitors

San Francisco Tourism
23.06 Million Visitors
\$9.26 Billion in Visitor Spending

KEY VISITOR DRIVERS

Major attractions continue to include:

- Pier 39 and its retail, dining, and sea lion viewing areas
- Ghirardelli Square
- Bay cruises and Alcatraz Island excursions
- Seafood restaurants and waterfront dining
- Maritime attractions such as the Skystar Wheel and Pier 39

Sources: Placer AI, SF Travel, SF Port, SFGate



CELEBRATING
100 Years

NEARBY ATTRACTIONS & RETAILERS



BOUDIN.
SAN FRANCISCO SOURDOUGH



Musée Mécanique
Family owned and operated since 1933



GARY WARD

415.321.7483 | gward@blatteisrealty.com

DRE #01208708

JEREMY BLATTEIS

415.321.7493 | jfblatteis@blatteisrealty.com

DRE #01460566

DAVID BLATTEIS

415.321.7488 | dsblatteis@blatteisrealty.com

DRE #00418305

CARL WARD

415.321.7487 | cward@blatteisrealty.com

DRE #01968824

sfretail.net

This Statement with the information it contains is given with the understanding that all negotiations relating to the purchase, renting or leasing of the property described above shall be conducted through Blatteis Realty Company. The above information, while not guaranteed, has been secured from sources believed to be reliable. Blatteis Realty has not verified its accuracy and make no guarantees, warranty or representation regarding this information and it is published subject to the possibility of errors, omissions, changes of listing information including price, term, financing, or withdrawal without notice. We include projections, estimates, opinions and/or assumptions, for example only, and they may not represent current or future performance of the property. You should consult your tax and legal advisors before to verify the validity of estimates. All commercial or mixed-use property presented by Blatteis Realty is subject to local zoning codes and regulations. It is the sole responsibility and liability of tenants and property owners to obtain all applicable required building permits and/or certificates from the local city/town Planning Department before commercial property use can commence or a building can be built.

101 Montgomery Suite 888, San Francisco, CA 94104 | t: 415.981.2844 | f: 415.981.4986 | info@brsf.co | DRE #01421282



CELEBRATING
100 Years

GARY WARD
415.321.7483 | gward@blatteisrealty.com
DRE #01208708
JEREMY BLATTEIS
415.321.7493 | jfblatteis@blatteisrealty.com
DRE #01460566

DAVID BLATTEIS
415.321.7488 | dsblatteis@blatteisrealty.com
DRE #00418305
CARL WARD
415.321.7487 | cward@blatteisrealty.com
DRE #01968824
sfretail.net


This Statement with the information it contains is given with the understanding that all negotiations relating to the purchase, renting or leasing of the property described above shall be conducted through Blatteis Realty Company. The above information, while not guaranteed, has been secured from sources believed to be reliable. Blatteis Realty has not verified its accuracy and make no guarantees, warranty or representation regarding this information and it is published subject to the possibility of errors, omissions, changes of listing information including price, term, financing, or withdrawal without notice. We include projections, estimates, opinions and/or assumptions, for example only, and they may not represent current or future performance of the property. You should consult your tax and legal advisors before to verify the validity of estimates. All commercial or mixed-use property presented by Blatteis Realty is subject to local zoning codes and regulations. It is the sole responsibility and liability of tenants and property owners to obtain all applicable required building permits and/or certificates from the local city/town Planning Department before commercial property use can commence or a building can be built.

101 Montgomery Suite 888, San Francisco, CA 94104 | t: 415.981.2844 | f: 415.981.4986 | info@brsf.co | DRE #01421282

TENANT MAP

POWELL TO HYDE

POWELL STREET

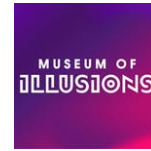

MASON STREET



★ 175 Jefferson Street



TAYLOR STREET



JONES STREET



LEAVENWORTH STREET



HYDE STREET




This Statement with the information it contains is given with the understanding that all negotiations relating to the purchase, renting or leasing of the property described above shall be conducted through Blatteis Realty Company. The above information, while not guaranteed, has been secured from sources believed to be reliable. Blatteis Realty has not verified its accuracy and make no guarantees, warranty or representation regarding this information and it is published subject to the possibility of errors, omissions, changes of listing information including price, term, financing, or withdrawal without notice. We include projections, estimates, opinions and/or assumptions, for example only, and they may not represent current or future performance of the property. You should consult your tax and legal advisors before to verify the validity of estimates. All commercial or mixed-use property presented by Blatteis Realty is subject to local zoning codes and regulations. It is the sole responsibility and liability of tenants and property owners to obtain all applicable required building permits and/or certificates from the local city/ town Planning Department before commercial property use can commence or a building can be built.

Ground Floor | ±2,097 SF

FLOOR PLAN

JEFFERSON STREET

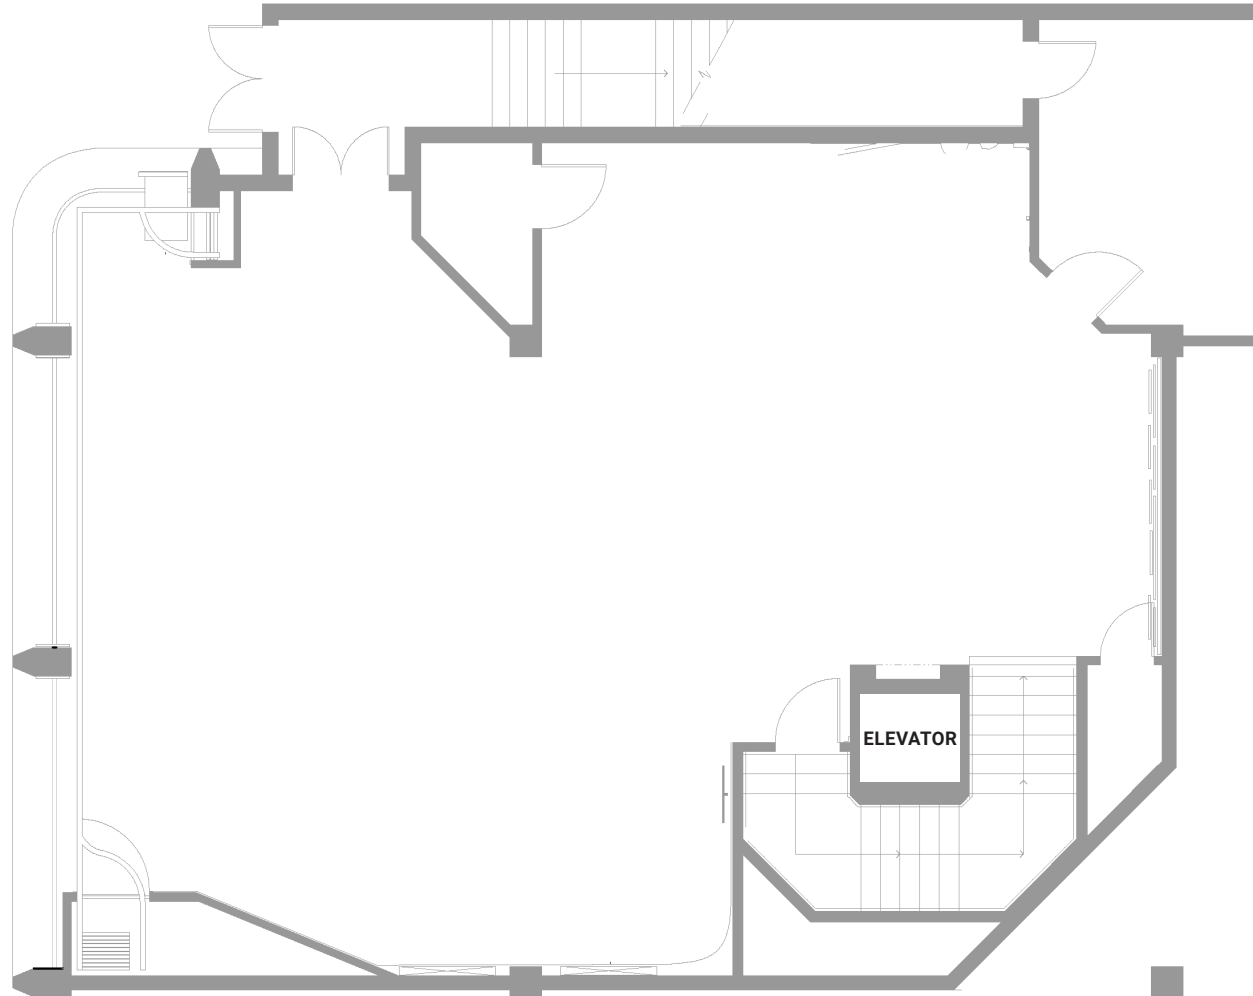

0 4' 8' 16'
SCALE: 3/32" = 1'-0"



CELEBRATING
100 Years

GARY WARD

415.321.7483 | gward@blatteisrealty.com

DRE #01208708

JEREMY BLATTEIS

415.321.7493 | jfblatteis@blatteisrealty.com

DRE #01460566

DAVID BLATTEIS

415.321.7488 | dsblatteis@blatteisrealty.com

DRE #00418305

CARL WARD

415.321.7487 | cward@blatteisrealty.com

DRE #01968824

sfretail.net


This Statement with the information it contains is given with the understanding that all negotiations relating to the purchase, renting or leasing of the property described above shall be conducted through Blatteis Realty Company. The above information, while not guaranteed, has been secured from sources believed to be reliable. Blatteis Realty has not verified its accuracy and make no guarantees, warranty or representation regarding this information and it is published subject to the possibility of errors, omissions, changes of listing information including price, term, financing, or withdrawal without notice. We include projections, estimates, opinions and/or assumptions, for example only, and they may not represent current or future performance of the property. You should consult your tax and legal advisors before to verify the validity of estimates. All commercial or mixed-use property presented by Blatteis Realty is subject to local zoning codes and regulations. It is the sole responsibility and liability of tenants and property owners to obtain all applicable required building permits and/or certificates from the local city/town Planning Department before commercial property use can commence or a building can be built.

101 Montgomery Suite 888, San Francisco, CA 94104 | t: 415.981.2844 | f: 415.981.4986 | info@brsf.co | DRE #01421282

Second Floor | ±11,269 SF

FLOOR PLAN

JEFFERSON STREET

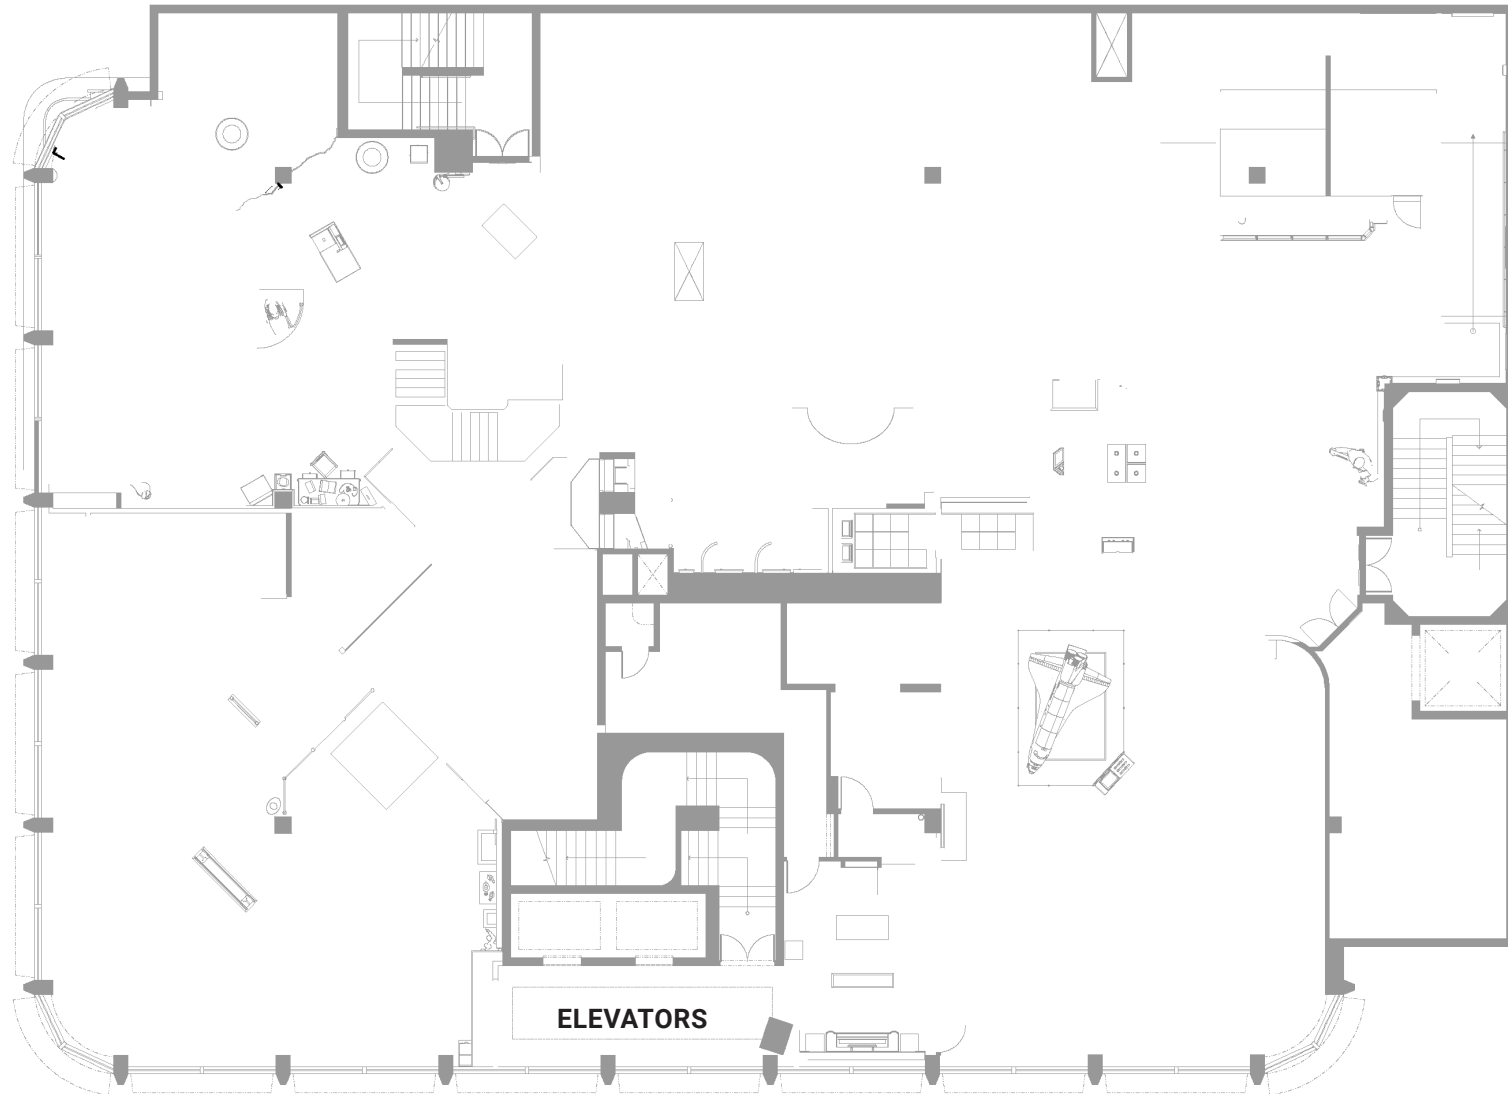

TAYLOR STREET

0 4' 8' 16'
SCALE: 3/32" = 1'-0"



CELEBRATING
100 Years

GARY WARD

415.321.7483 | gward@blatteisrealty.com
DRE #01208708

JEREMY BLATTEIS

415.321.7493 | jfblatteis@blatteisrealty.com
DRE #01460566

DAVID BLATTEIS

415.321.7488 | dsblatteis@blatteisrealty.com
DRE #00418305

CARL WARD

415.321.7487 | cward@blatteisrealty.com
DRE #01968824

sfretail.net

This Statement with the information it contains is given with the understanding that all negotiations relating to the purchase, renting or leasing of the property described above shall be conducted through Blatteis Realty Company. The above information, while not guaranteed, has been secured from sources believed to be reliable. Blatteis Realty has not verified its accuracy and make no guarantees, warranty or representation regarding this information and it is published subject to the possibility of errors, omissions, changes of listing information including price, term, financing, or withdrawal without notice. We include projections, estimates, opinions and/or assumptions, for example only, and they may not represent current or future performance of the property. You should consult your tax and legal advisors before to verify the validity of estimates. All commercial or mixed-use property presented by Blatteis Realty is subject to local zoning codes and regulations. It is the sole responsibility and liability of tenants and property owners to obtain all applicable required building permits and/or certificates from the local city/town Planning Department before commercial property use can commence or a building can be built.

101 Montgomery Suite 888, San Francisco, CA 94104 | t: 415.981.2844 | f: 415.981.4986 | info@brsf.co | DRE #01421282

**175 JEFFERSON STREET
SAN FRANCISCO, CA**

For More Information, Please Contact:

Gary Ward

gward@blatteisrealty.com

415.321.7483

DRE #01208708

Jeremy Blatteis

jfblatteis@blatteisrealty.com

415.321.7493

DRE #01460566

David Blatteis

dsblatteis@blatteisrealty.com

415.321.7488

DRE #00418305

Carl Ward

cward@blatteisrealty.com

415.321.7487

DRE #01968824

